

Casa Bianca

YAFOUR

Four villas with private gardens, furnished terraces and individual swimming pools.

04 Villas

04 Private pools

03 Levels per villa



Artist's impression of the completed villa and landscape.

EXPLORE THE PROJECT

02-05
Views & photographs

06
Site plan

07-09
Villa 01 / A

10-12
Villa 02 / B

13-15
Villa 03 / C

16-18
Villa 04 / D

The garden side

White stone, green gardens and blue pools



The entrance side

Warm stone, timber doors and planted courtyards



A welcoming entrance

The existing entrance and its proposed completion



EXISTING PHOTOGRAPH



PROPOSED COMPLETION

Pool & terrace

The existing pool and the proposed garden setting



EXISTING PHOTOGRAPH




PROPOSED COMPLETION

Ground floor & gardens

Four villas, four private gardens and four individual pools



Approx.

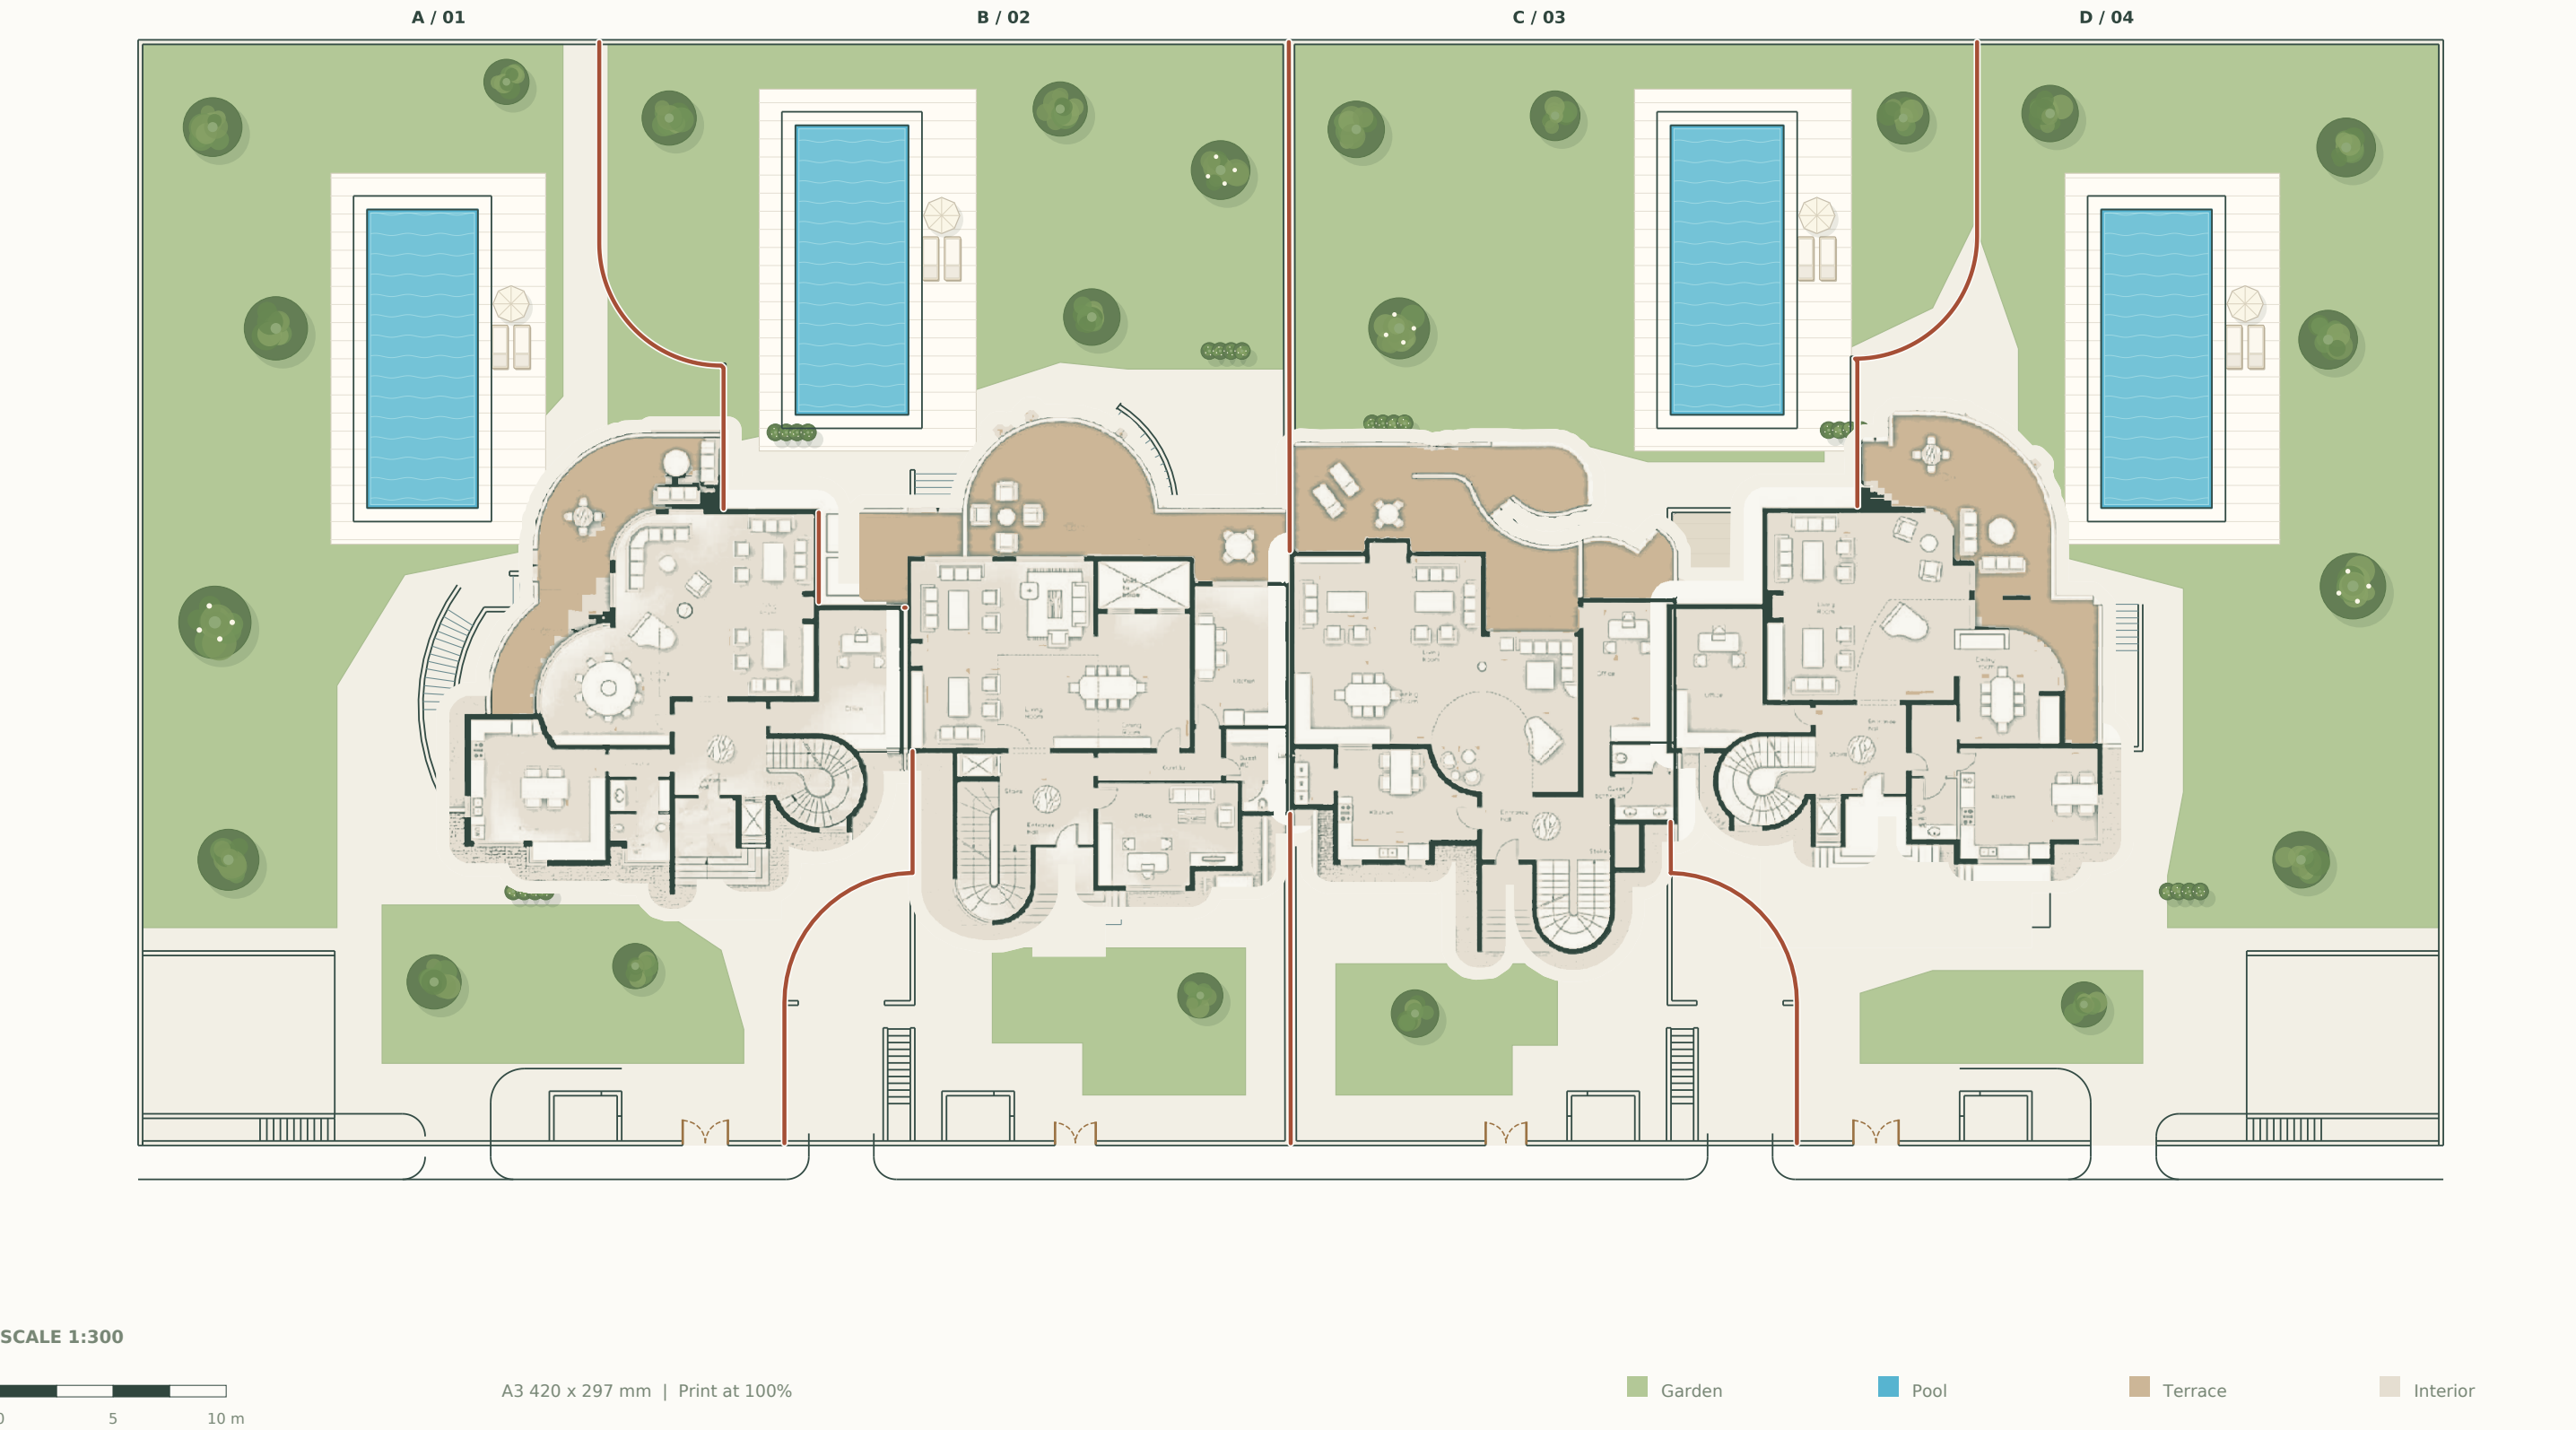

VILLA 01

A

650 m²

BUILT-UP AREA


1,200 m²

LAND AREA

Figures supplied by the owner.

- 01Ground floor
- 02First floor
- 03Basement

Furnished living and dining spaces, a private terrace and garden.

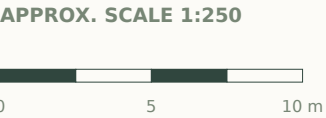

A3 | Print at 100%



Interior

Furniture

Terrace

VILLA 01

A

650 m²

BUILT-UP AREA

1,200 m²

LAND AREA

Figures supplied by the owner.


- 01Ground floor
- 02First floor
- 03Basement

Four bedrooms, including the newly furnished fourth bedroom.

APPROX. SCALE 1:125



A3 | Print at 100%

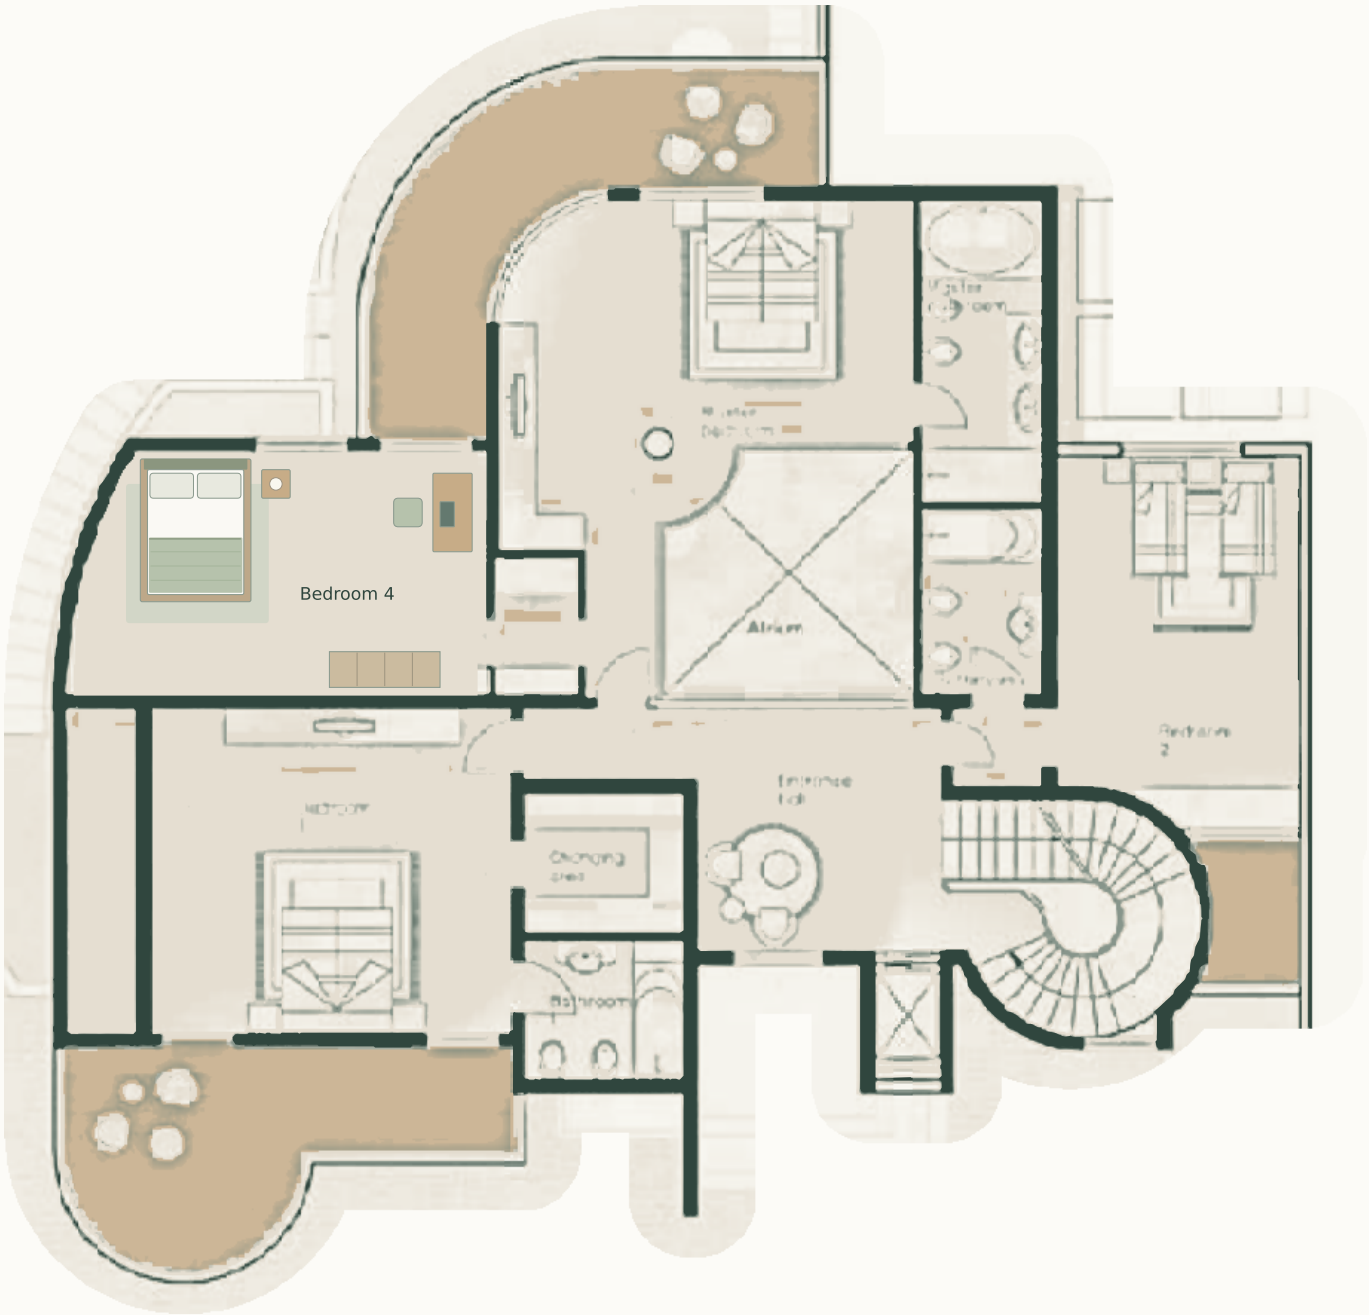

InteriorFurnitureTerrace

VILLA 01

A

650 m²

BUILT-UP AREA


1,200 m²

LAND AREA


Figures supplied by the owner.

- 01Ground floor
- 02First floor
- 03Basement

A lower level arranged for living, staff accommodation and service spaces.

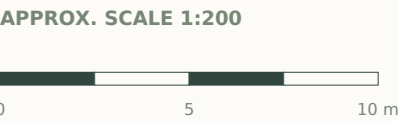

A3 | Print at 100%

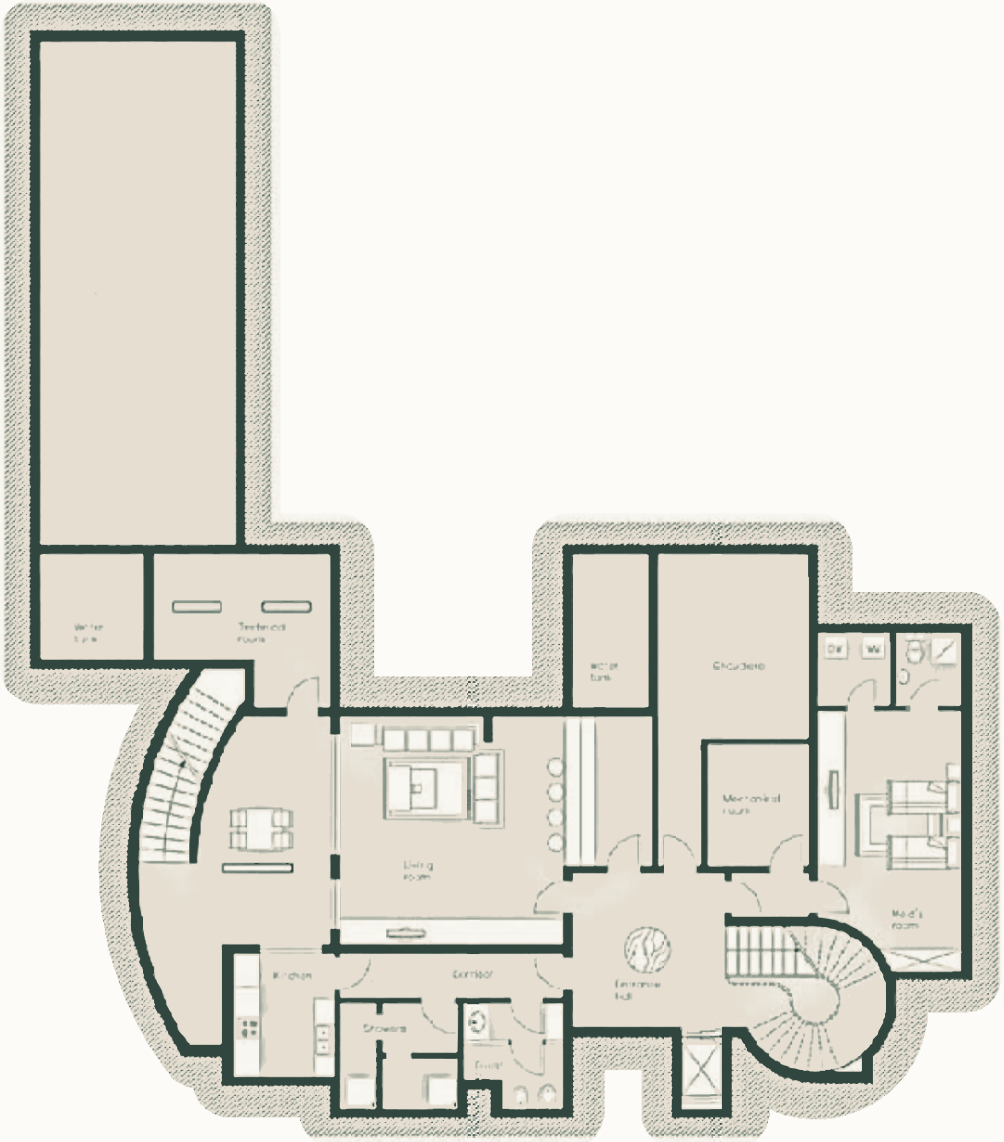

Interior

Furniture

Terrace

Villa 02 / B | Ground floor & garden

Living spaces opening onto a private garden and pool

Approx.

VILLA 02

B

650 m²

BUILT-UP AREA

1,200 m²

LAND AREA

Figures supplied by the owner.


- 01 Ground floor
- 02 First floor
- 03 Basement

Furnished living and dining spaces, a private terrace and garden.

APPROX. SCALE 1:250



A3 | Print at 100%

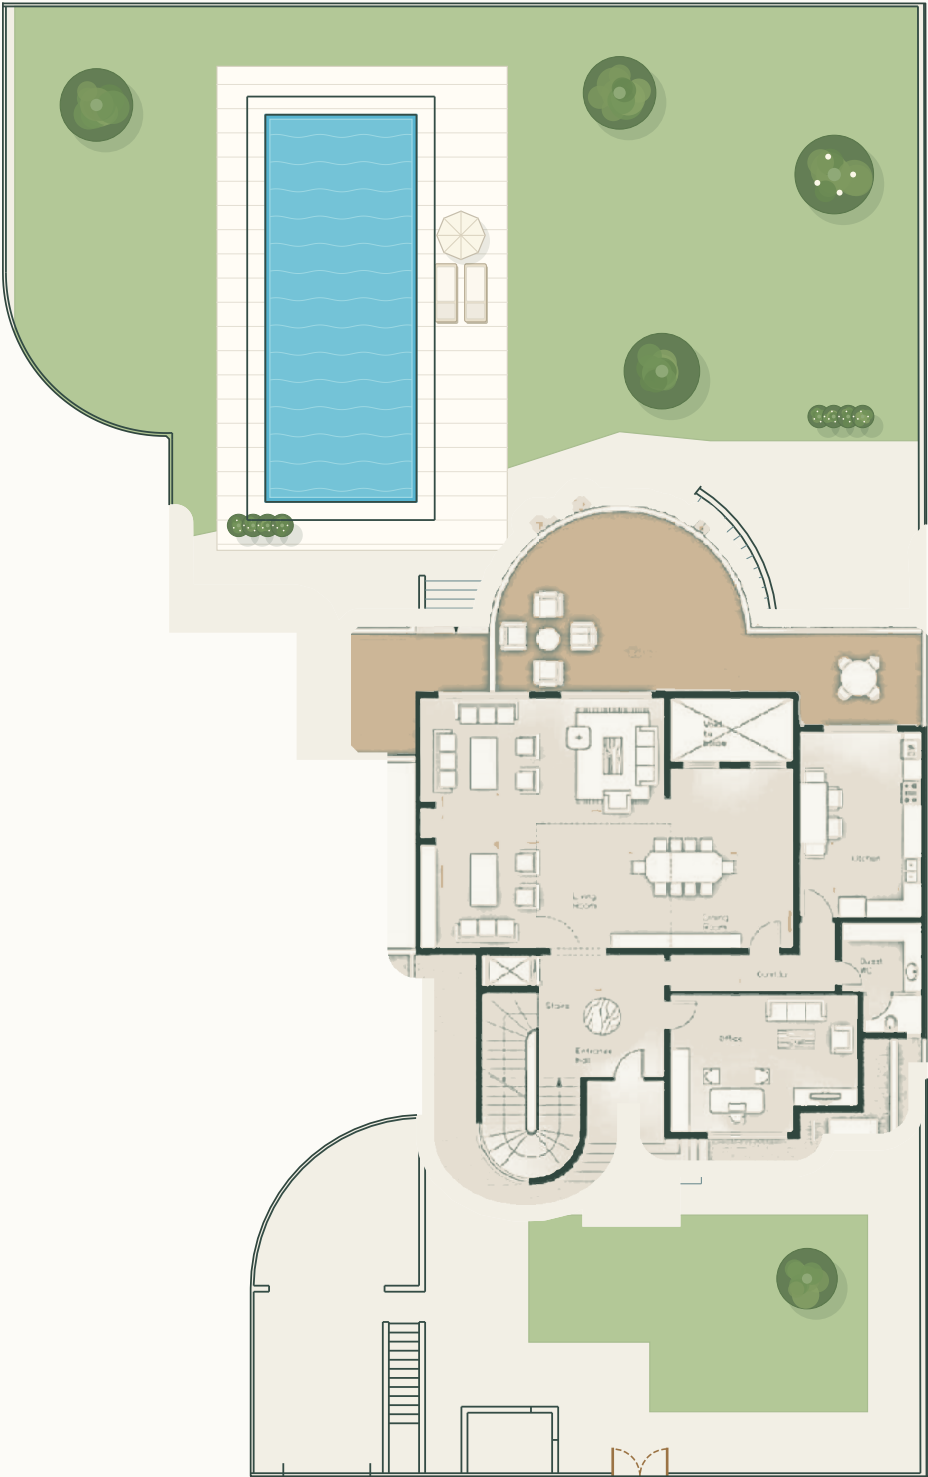

Interior Furniture Terrace

VILLA 02

B

650 m²

BUILT-UP AREA

1,200 m²

LAND AREA

Figures supplied by the owner.

- 01Ground floor
- 02First floor
- 03Basement

Four bedrooms with bathrooms, dressing spaces and upper terraces.

APPROX. SCALE 1:125



A3 | Print at 100%



InteriorFurnitureTerrace

VILLA 02

B

650 m²

BUILT-UP AREA

1,200 m²

LAND AREA

Figures supplied by the owner.


- 01Ground floor
- 02First floor
- 03Basement

A lower level arranged for living, staff accommodation and service spaces.

APPROX. SCALE 1:200



A3 | Print at 100%

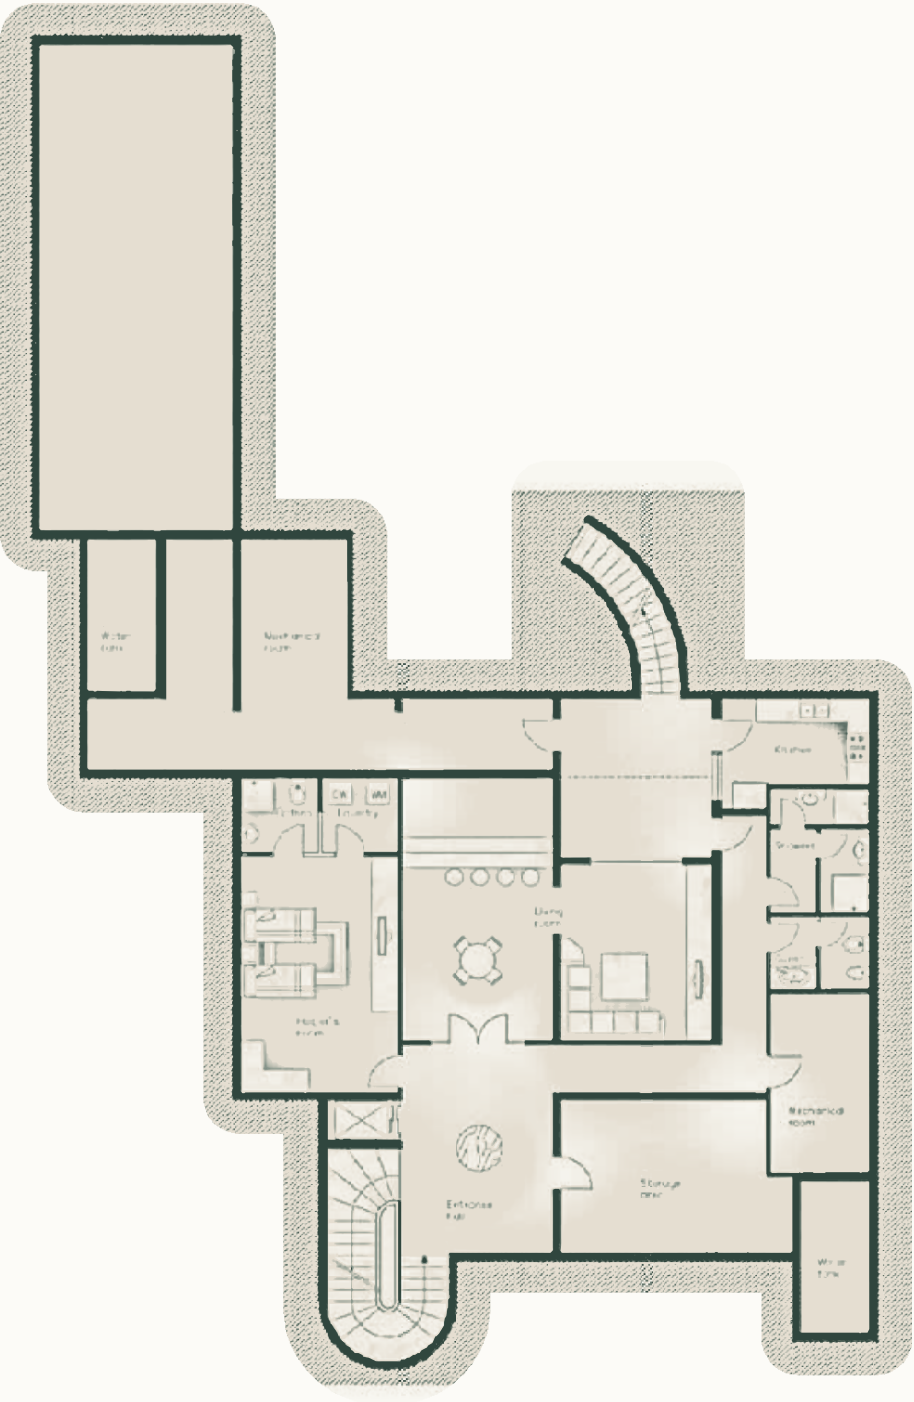

InteriorFurnitureTerrace

VILLA 03

C

650 m²

BUILT-UP AREA

1,200 m²

LAND AREA

Figures supplied by the owner.

01

Ground floor


02

First floor


03

Basement

Furnished living and dining spaces, a private terrace and garden.

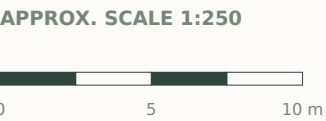

A3 | Print at 100%

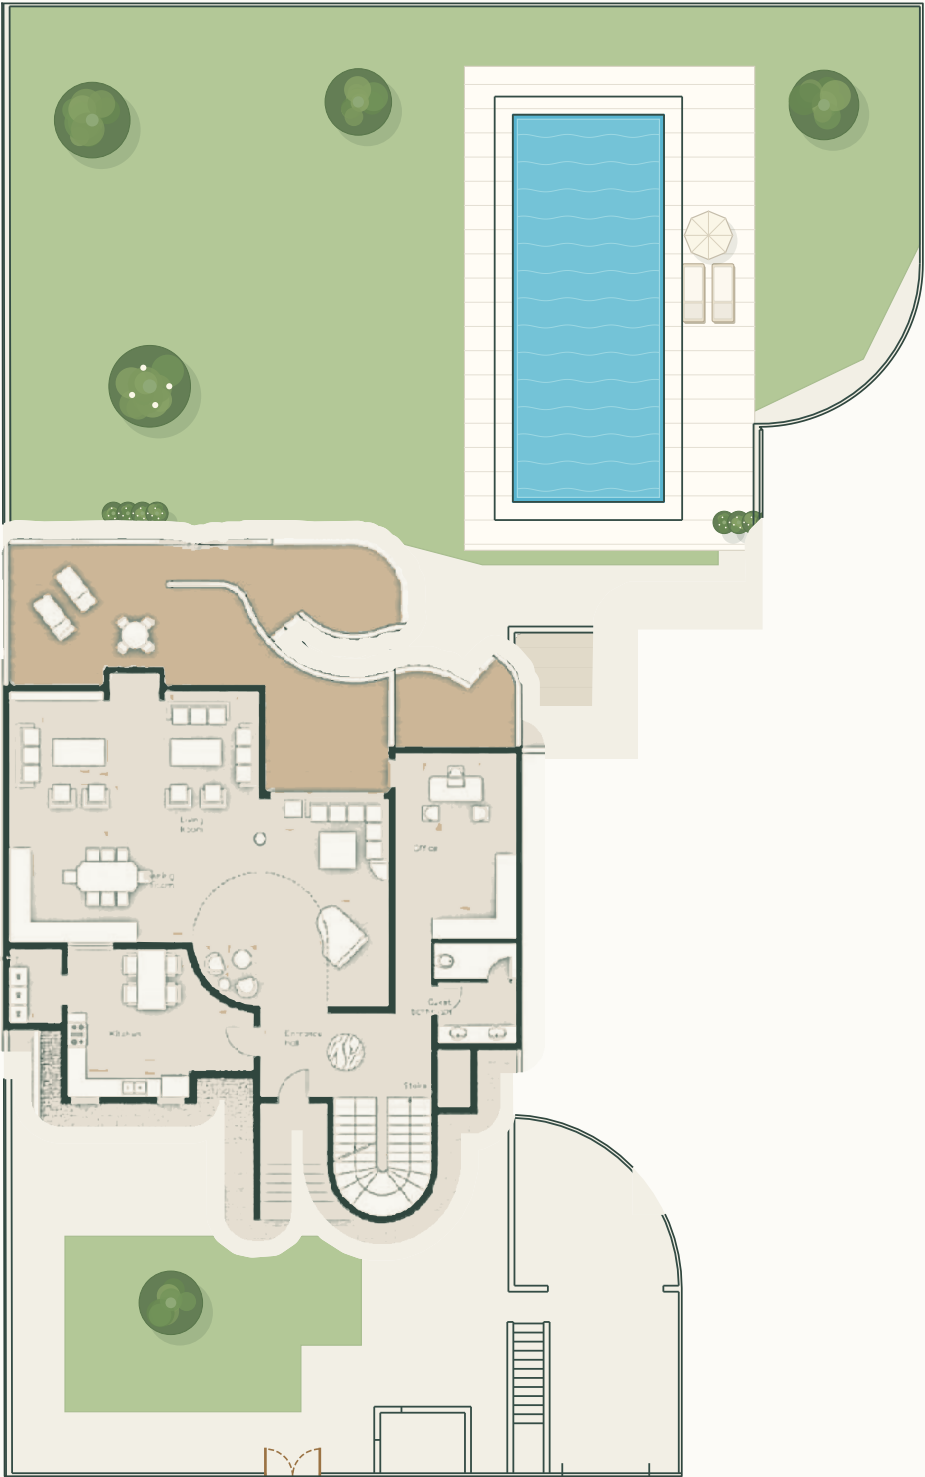

Interior Furniture Terrace

VILLA 03

C

650 m²

BUILT-UP AREA

1,200 m²

LAND AREA

Figures supplied by the owner.


- 01Ground floor
- 02First floor
- 03Basement

Four bedrooms with bathrooms, dressing spaces and upper terraces.

APPROX. SCALE 1:125



A3 | Print at 100%

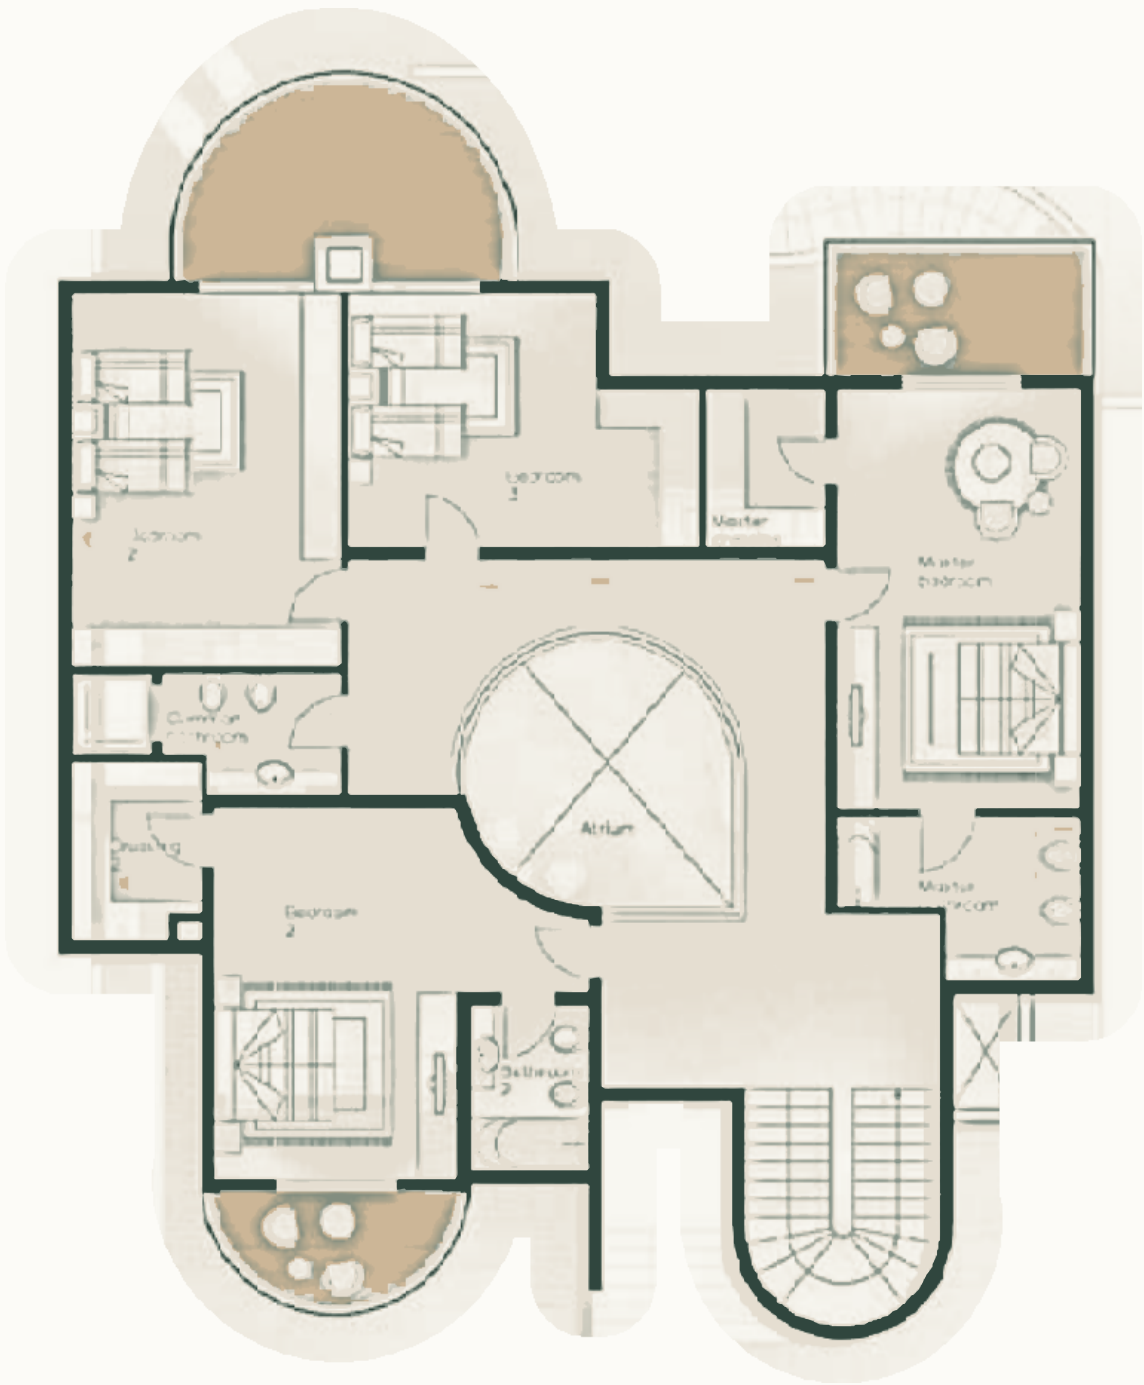

InteriorFurnitureTerrace

VILLA 03

C

650 m²

BUILT-UP AREA

1,200 m²

LAND AREA

Figures supplied by the owner.


- 01Ground floor
- 02First floor
- 03Basement

A lower level arranged for living, staff accommodation and service spaces.

APPROX. SCALE 1:200



A3 | Print at 100%

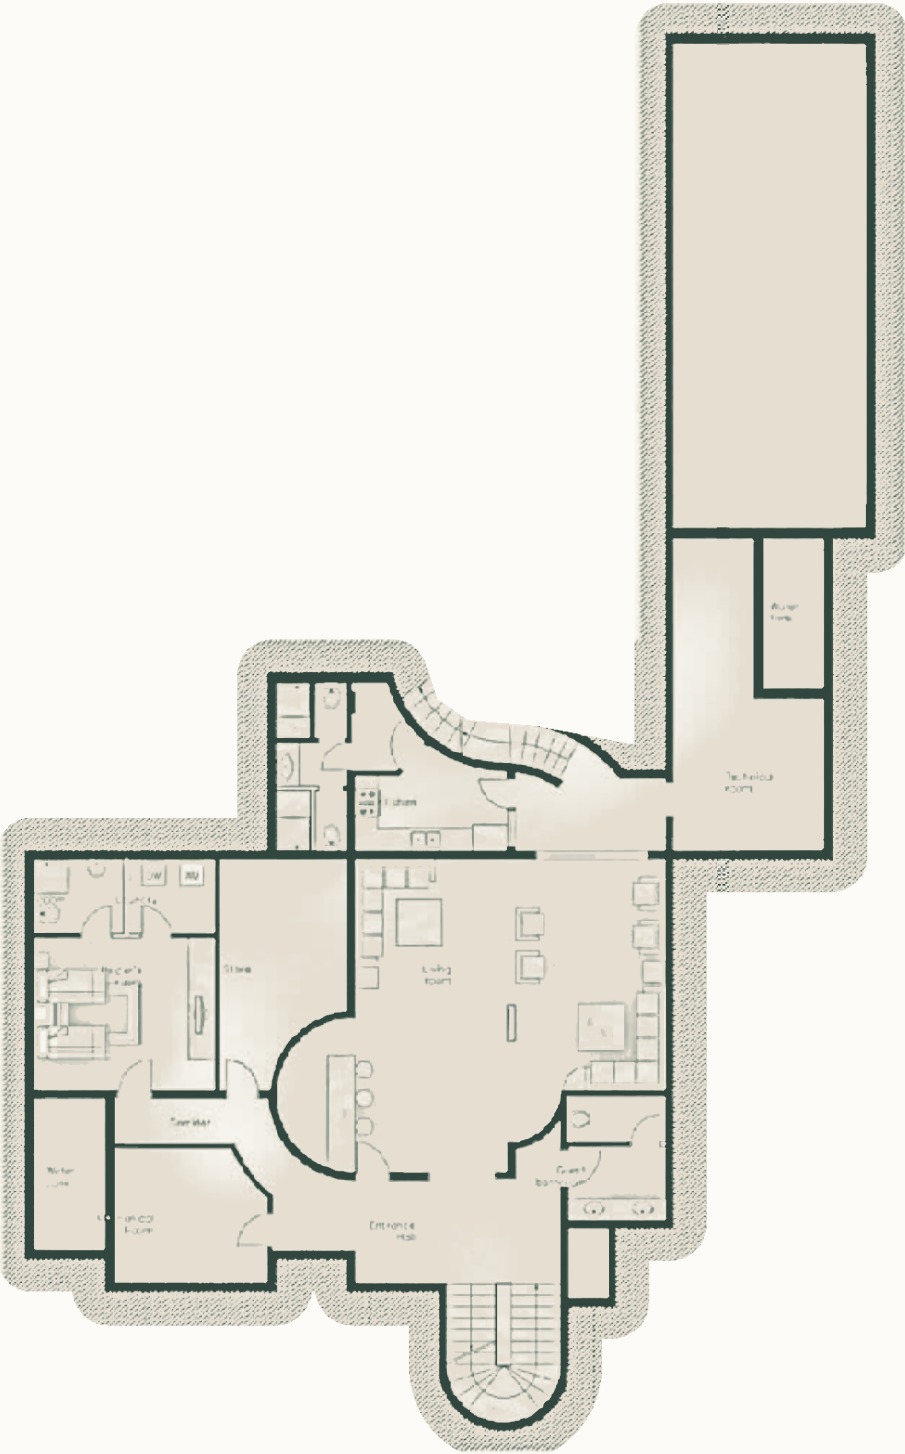

InteriorFurnitureTerrace

VILLA 04

D

650 m²

BUILT-UP AREA

1,200 m²

LAND AREA

Figures supplied by the owner.


- 01Ground floor
- 02First floor
- 03Basement

Furnished living and dining spaces, a private terrace and garden.

APPROX. SCALE 1:250



A3 | Print at 100%

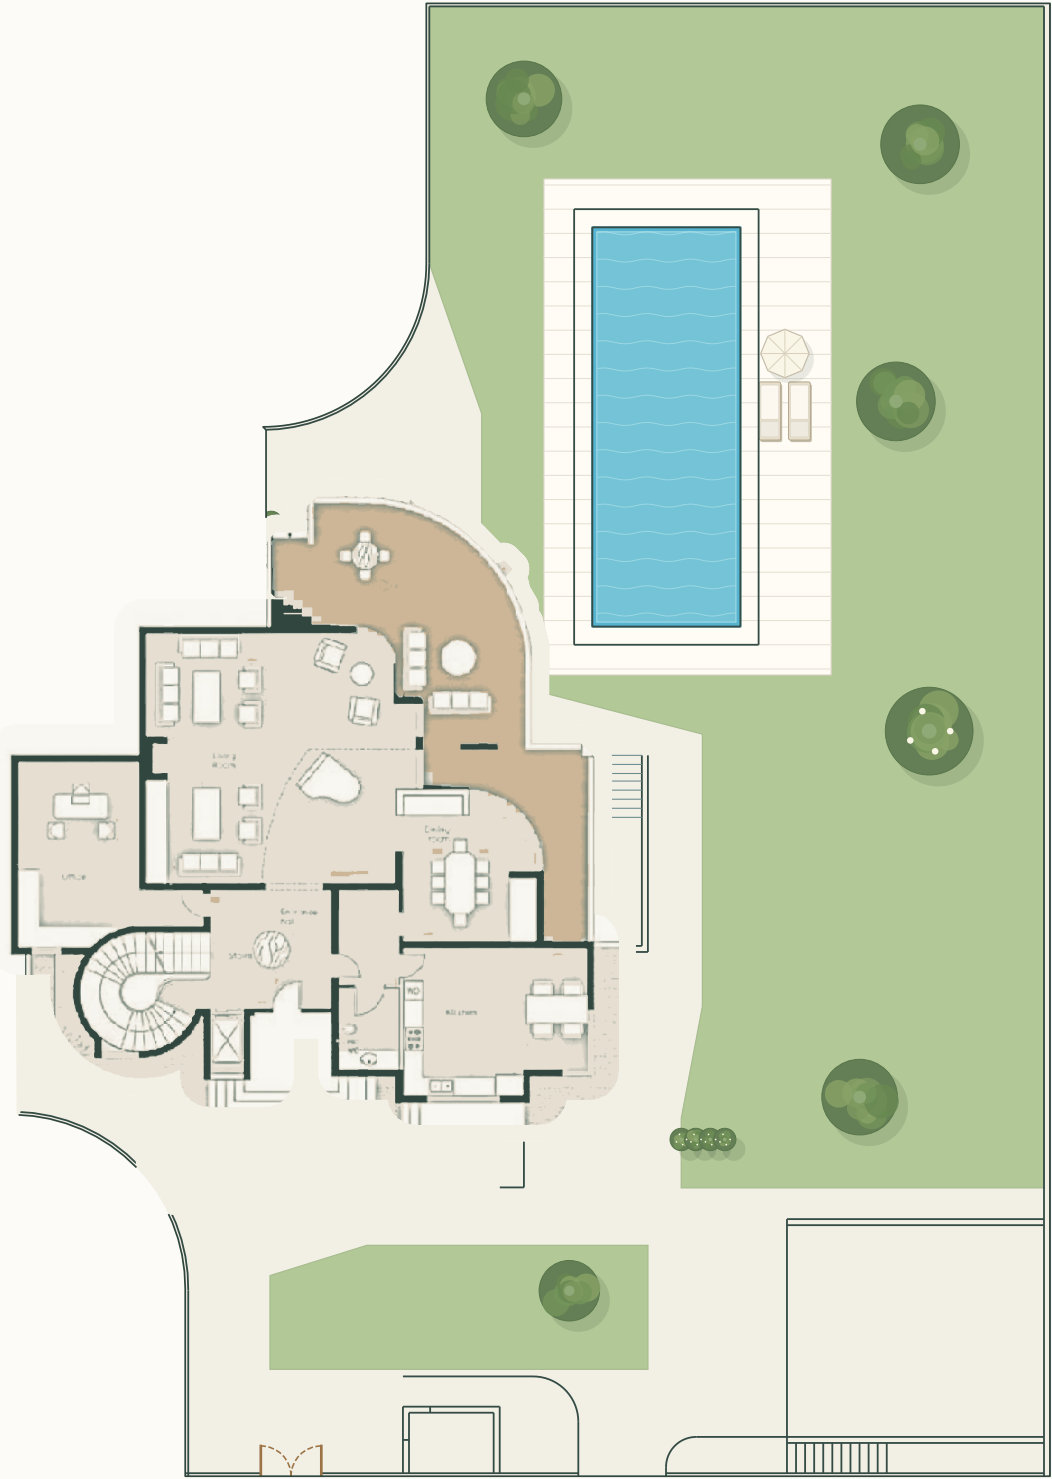

InteriorFurnitureTerrace

VILLA 04

D

650 m²

BUILT-UP AREA

1,200 m²

LAND AREA

Figures supplied by the owner.

- 01Ground floor
- 02First floor
- 03Basement

Four bedrooms with bathrooms, dressing spaces and upper terraces.

APPROX. SCALE 1:125



A3 | Print at 100%



Interior Furniture Terrace

VILLA 04

D

650 m²

BUILT-UP AREA

1,200 m²

LAND AREA

Figures supplied by the owner.


- 01Ground floor
- 02First floor
- 03Basement

A lower level arranged for living, staff accommodation and service spaces.

APPROX. SCALE 1:200



A3 | Print at 100%

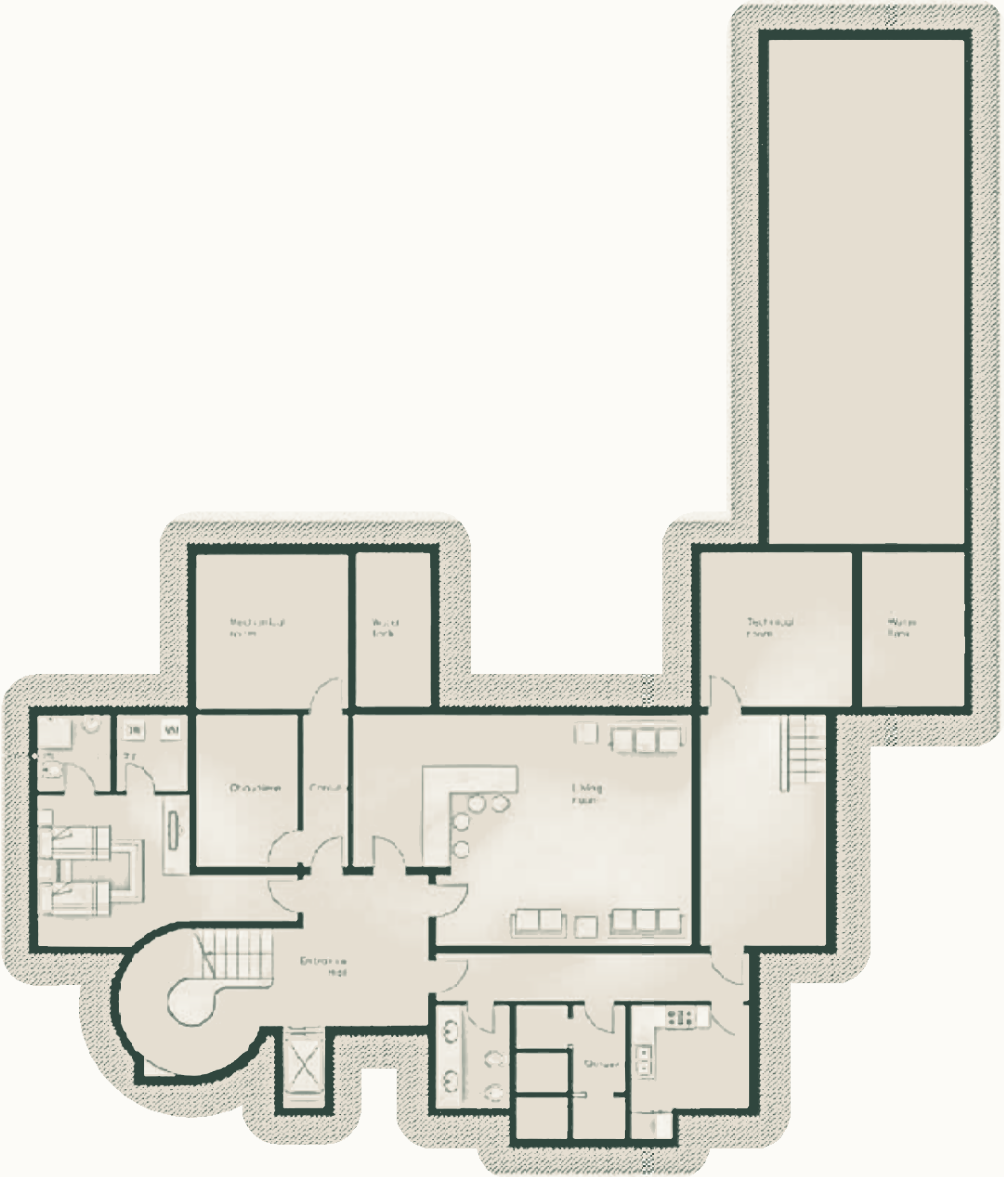

InteriorFurnitureTerrace